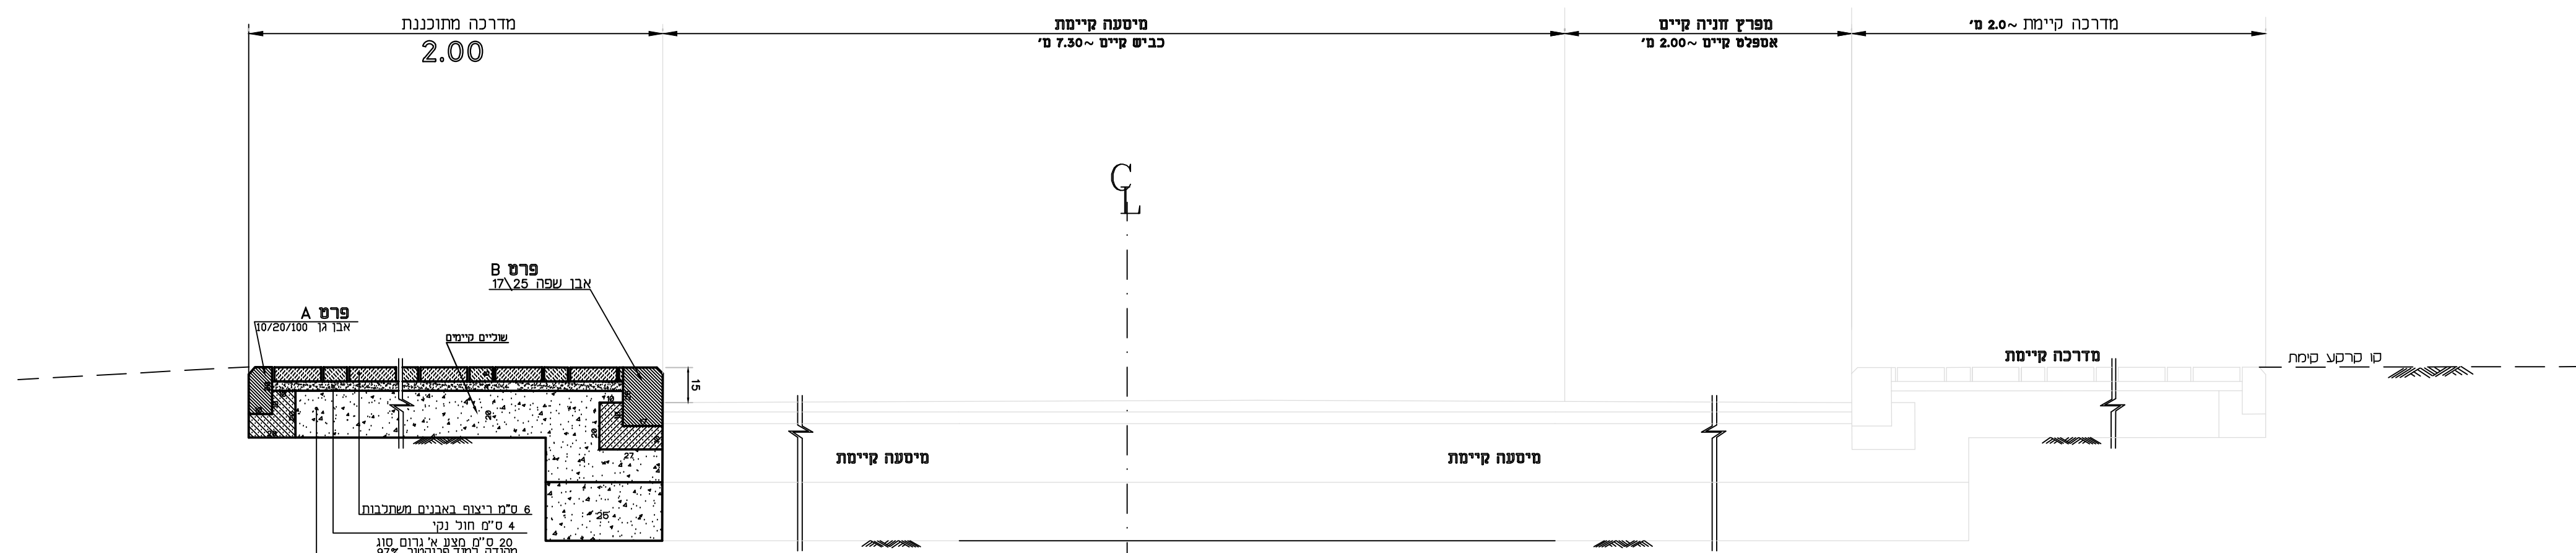
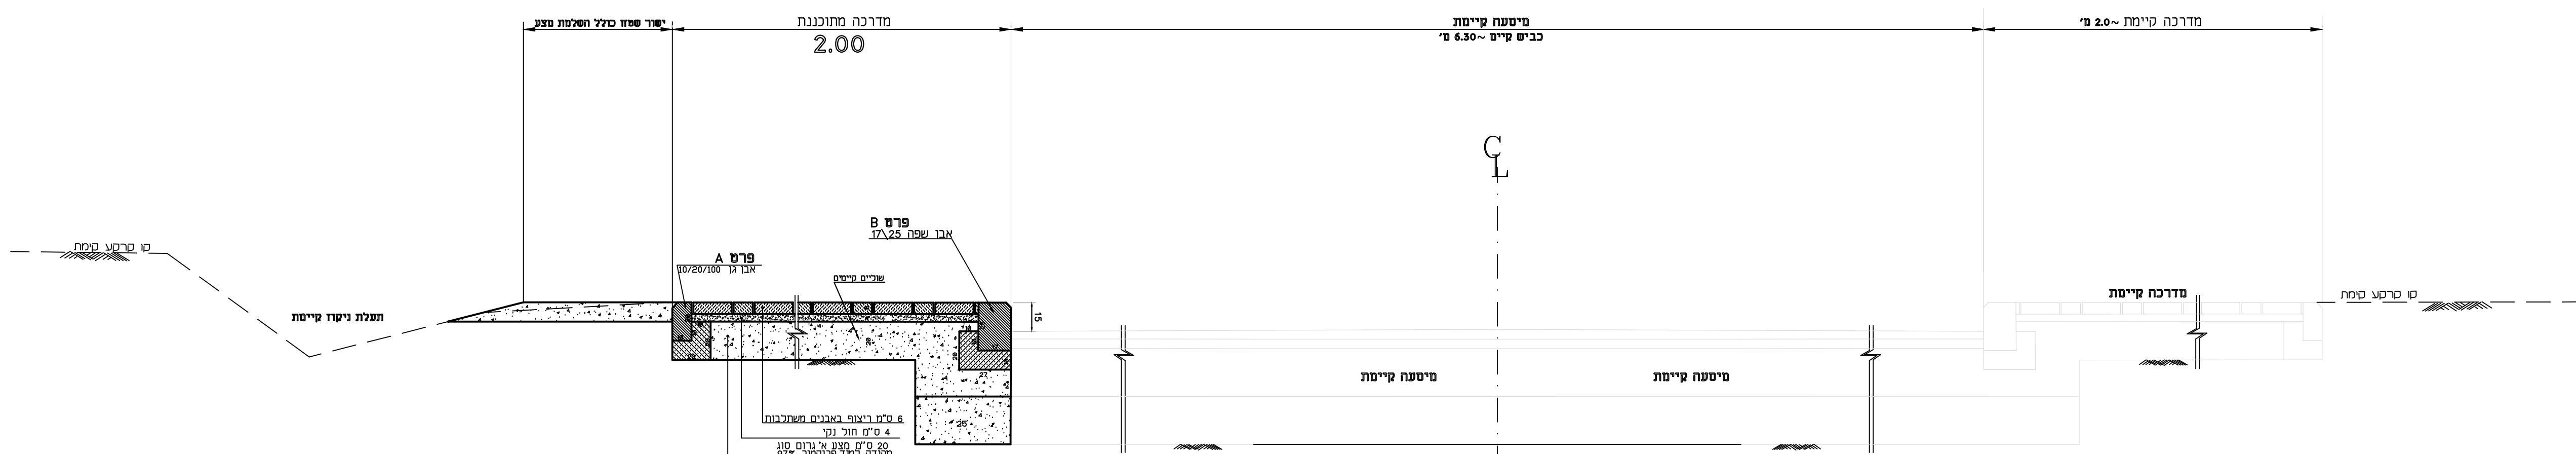
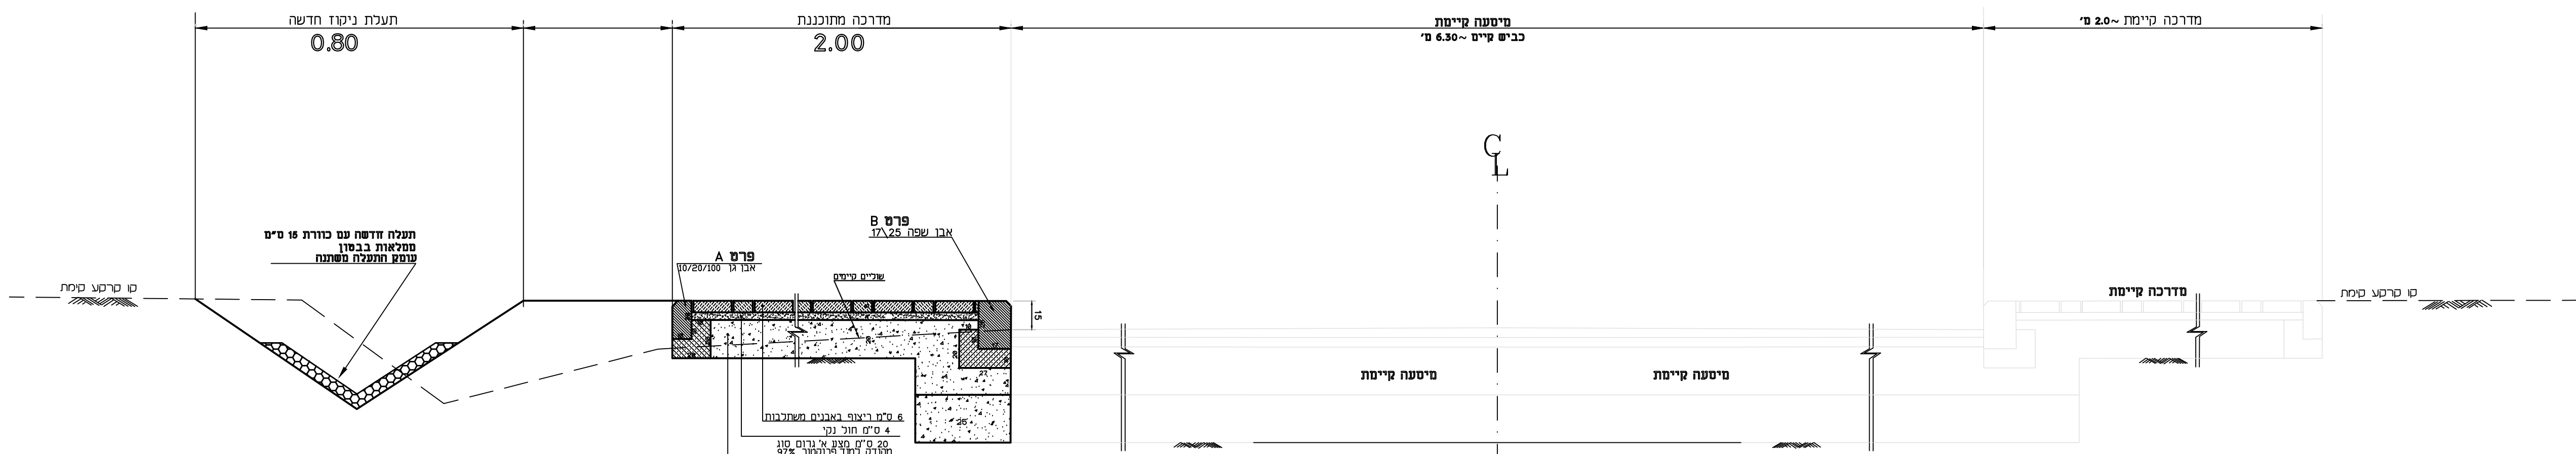
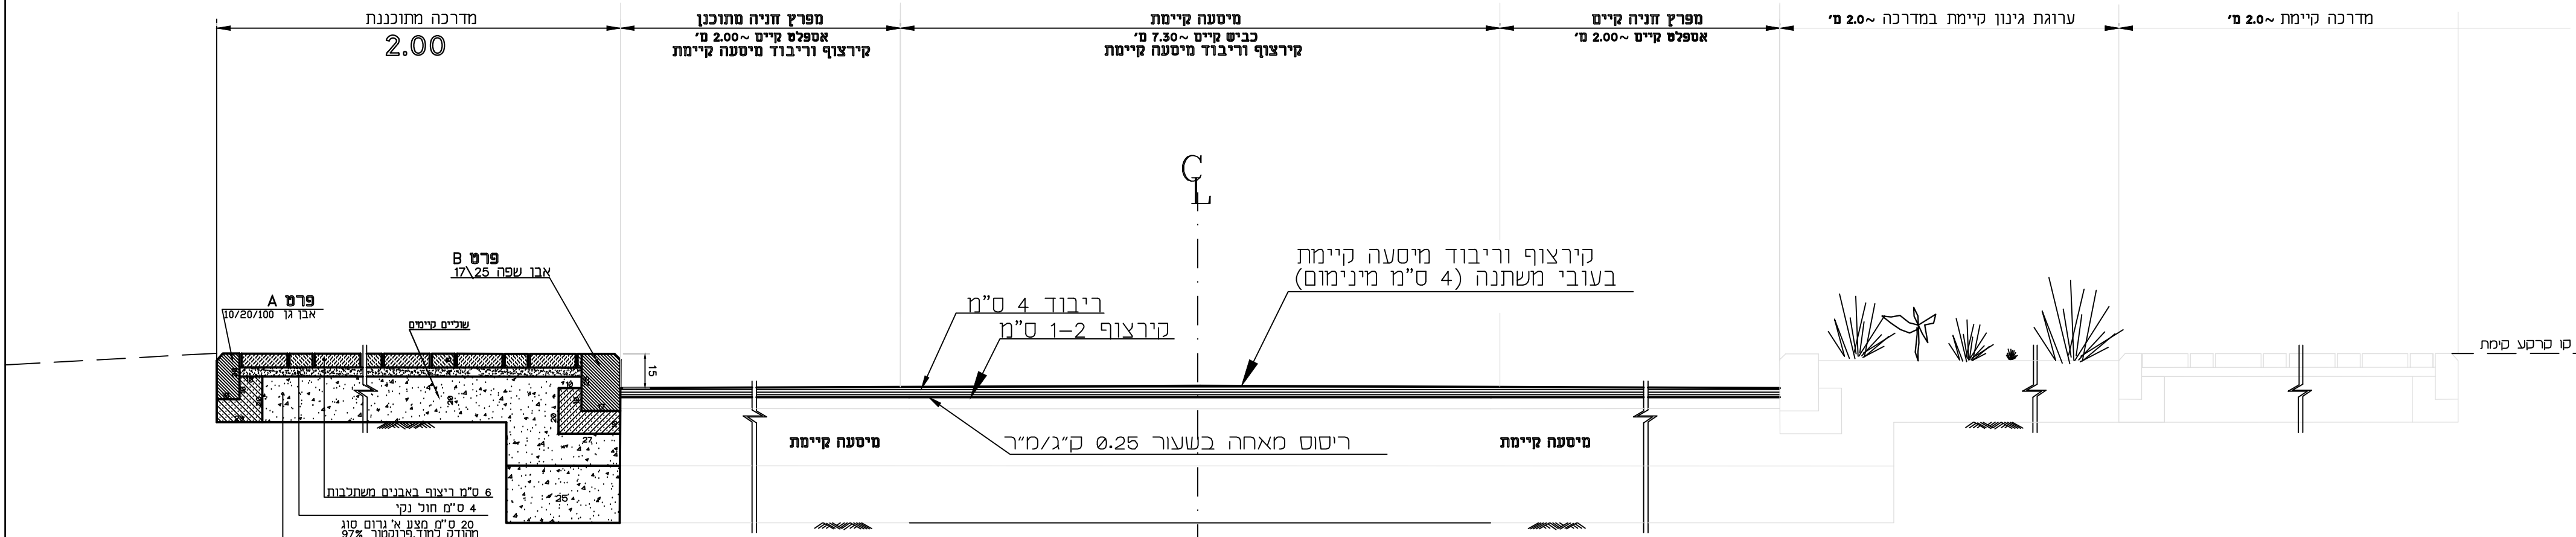


1:20 .n.p

[illegible]